
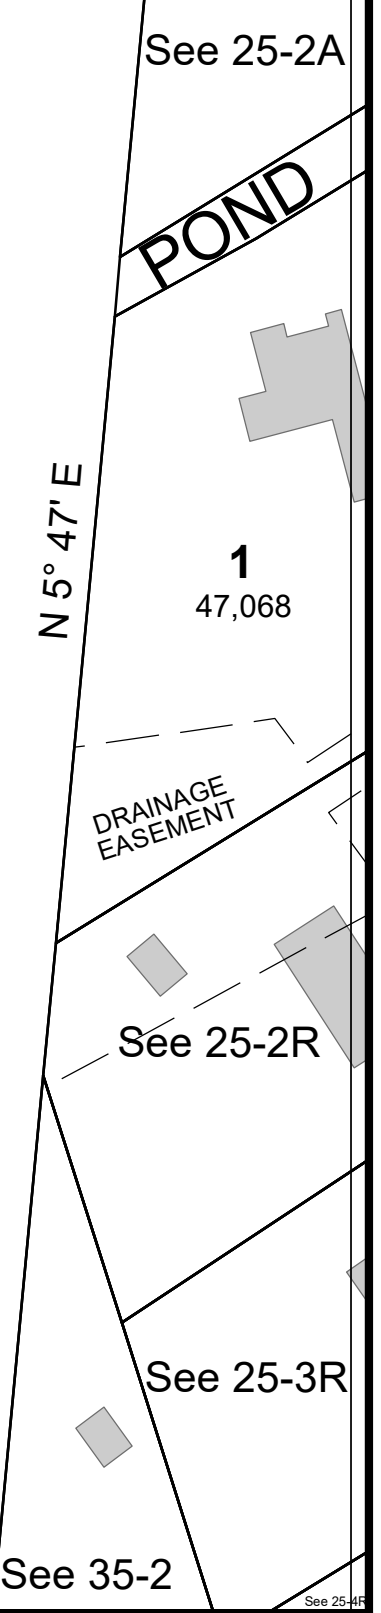


EAST BRIDGEWATER

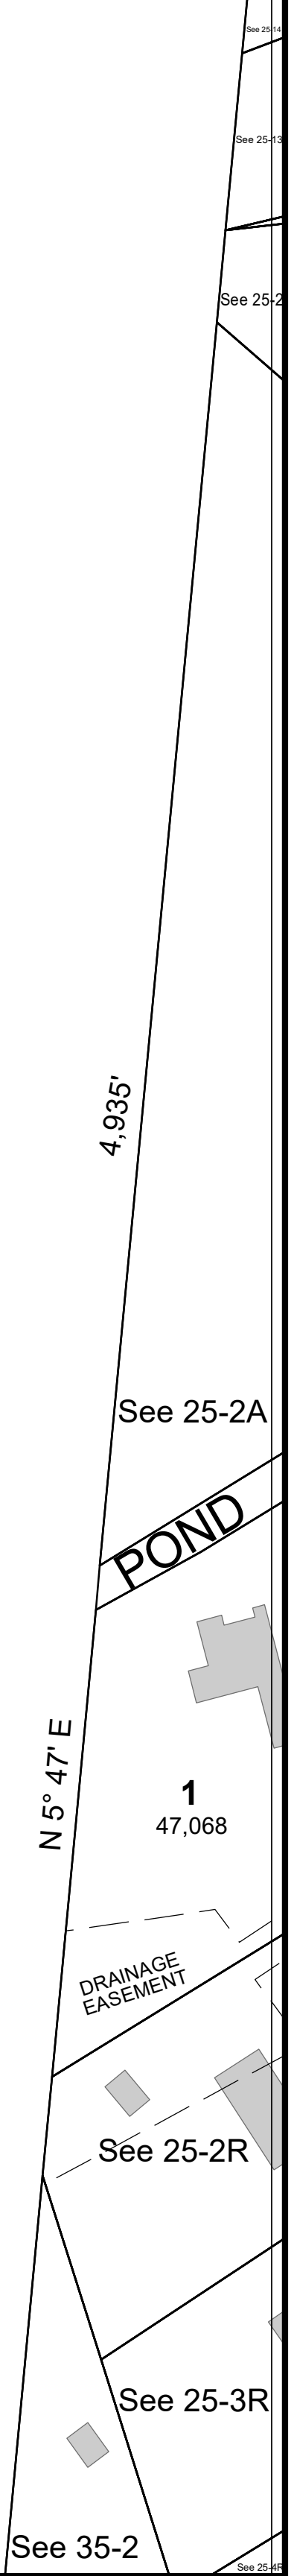

THIS MAP IS FOR ASSESSMENT PURPOSES. IT IS NOT VALID FOR LEGAL DESCRIPTION OR CONVEYANCE.
 THE HORIZONTAL DATUM IS THE MASSACHUSETTS STATE PLANE COORDINATE SYSTEM, NAD 83.
 PHOTOGRAPHY DATE: APRIL 11, 1987
 COMPLETION DATE: JUNE 1, 1988

REVISED & REPRINTED BY
CAI Technologies
 Precision Mapping. Geospatial Solutions.
 11 Pleasant Street, Littleton, NH 03561
 603.322.4540 - www.cai-tech.com

LEGEND

AREA SURVEYED Ac	EXEMPT PROPERTY (E)
AREA CALCULATED AcC	SUBDIVISION LOT NO. (2)
RECORD DIMENSION 100'	RIGHT OF WAY/ACCESS RW
SCALED DIMENSION 100'S	COMMON OWNERSHIP CR
MATCH LINE ML	
WATER	

SCALE: 1"=80'

REVISD TO: JANUARY 1, 2024

PROPERTY MAPS
HALIFAX
 MASSACHUSETTS

INDEX DIAGRAM

MAP NO.
24