


# EAST MONPONSETT POND

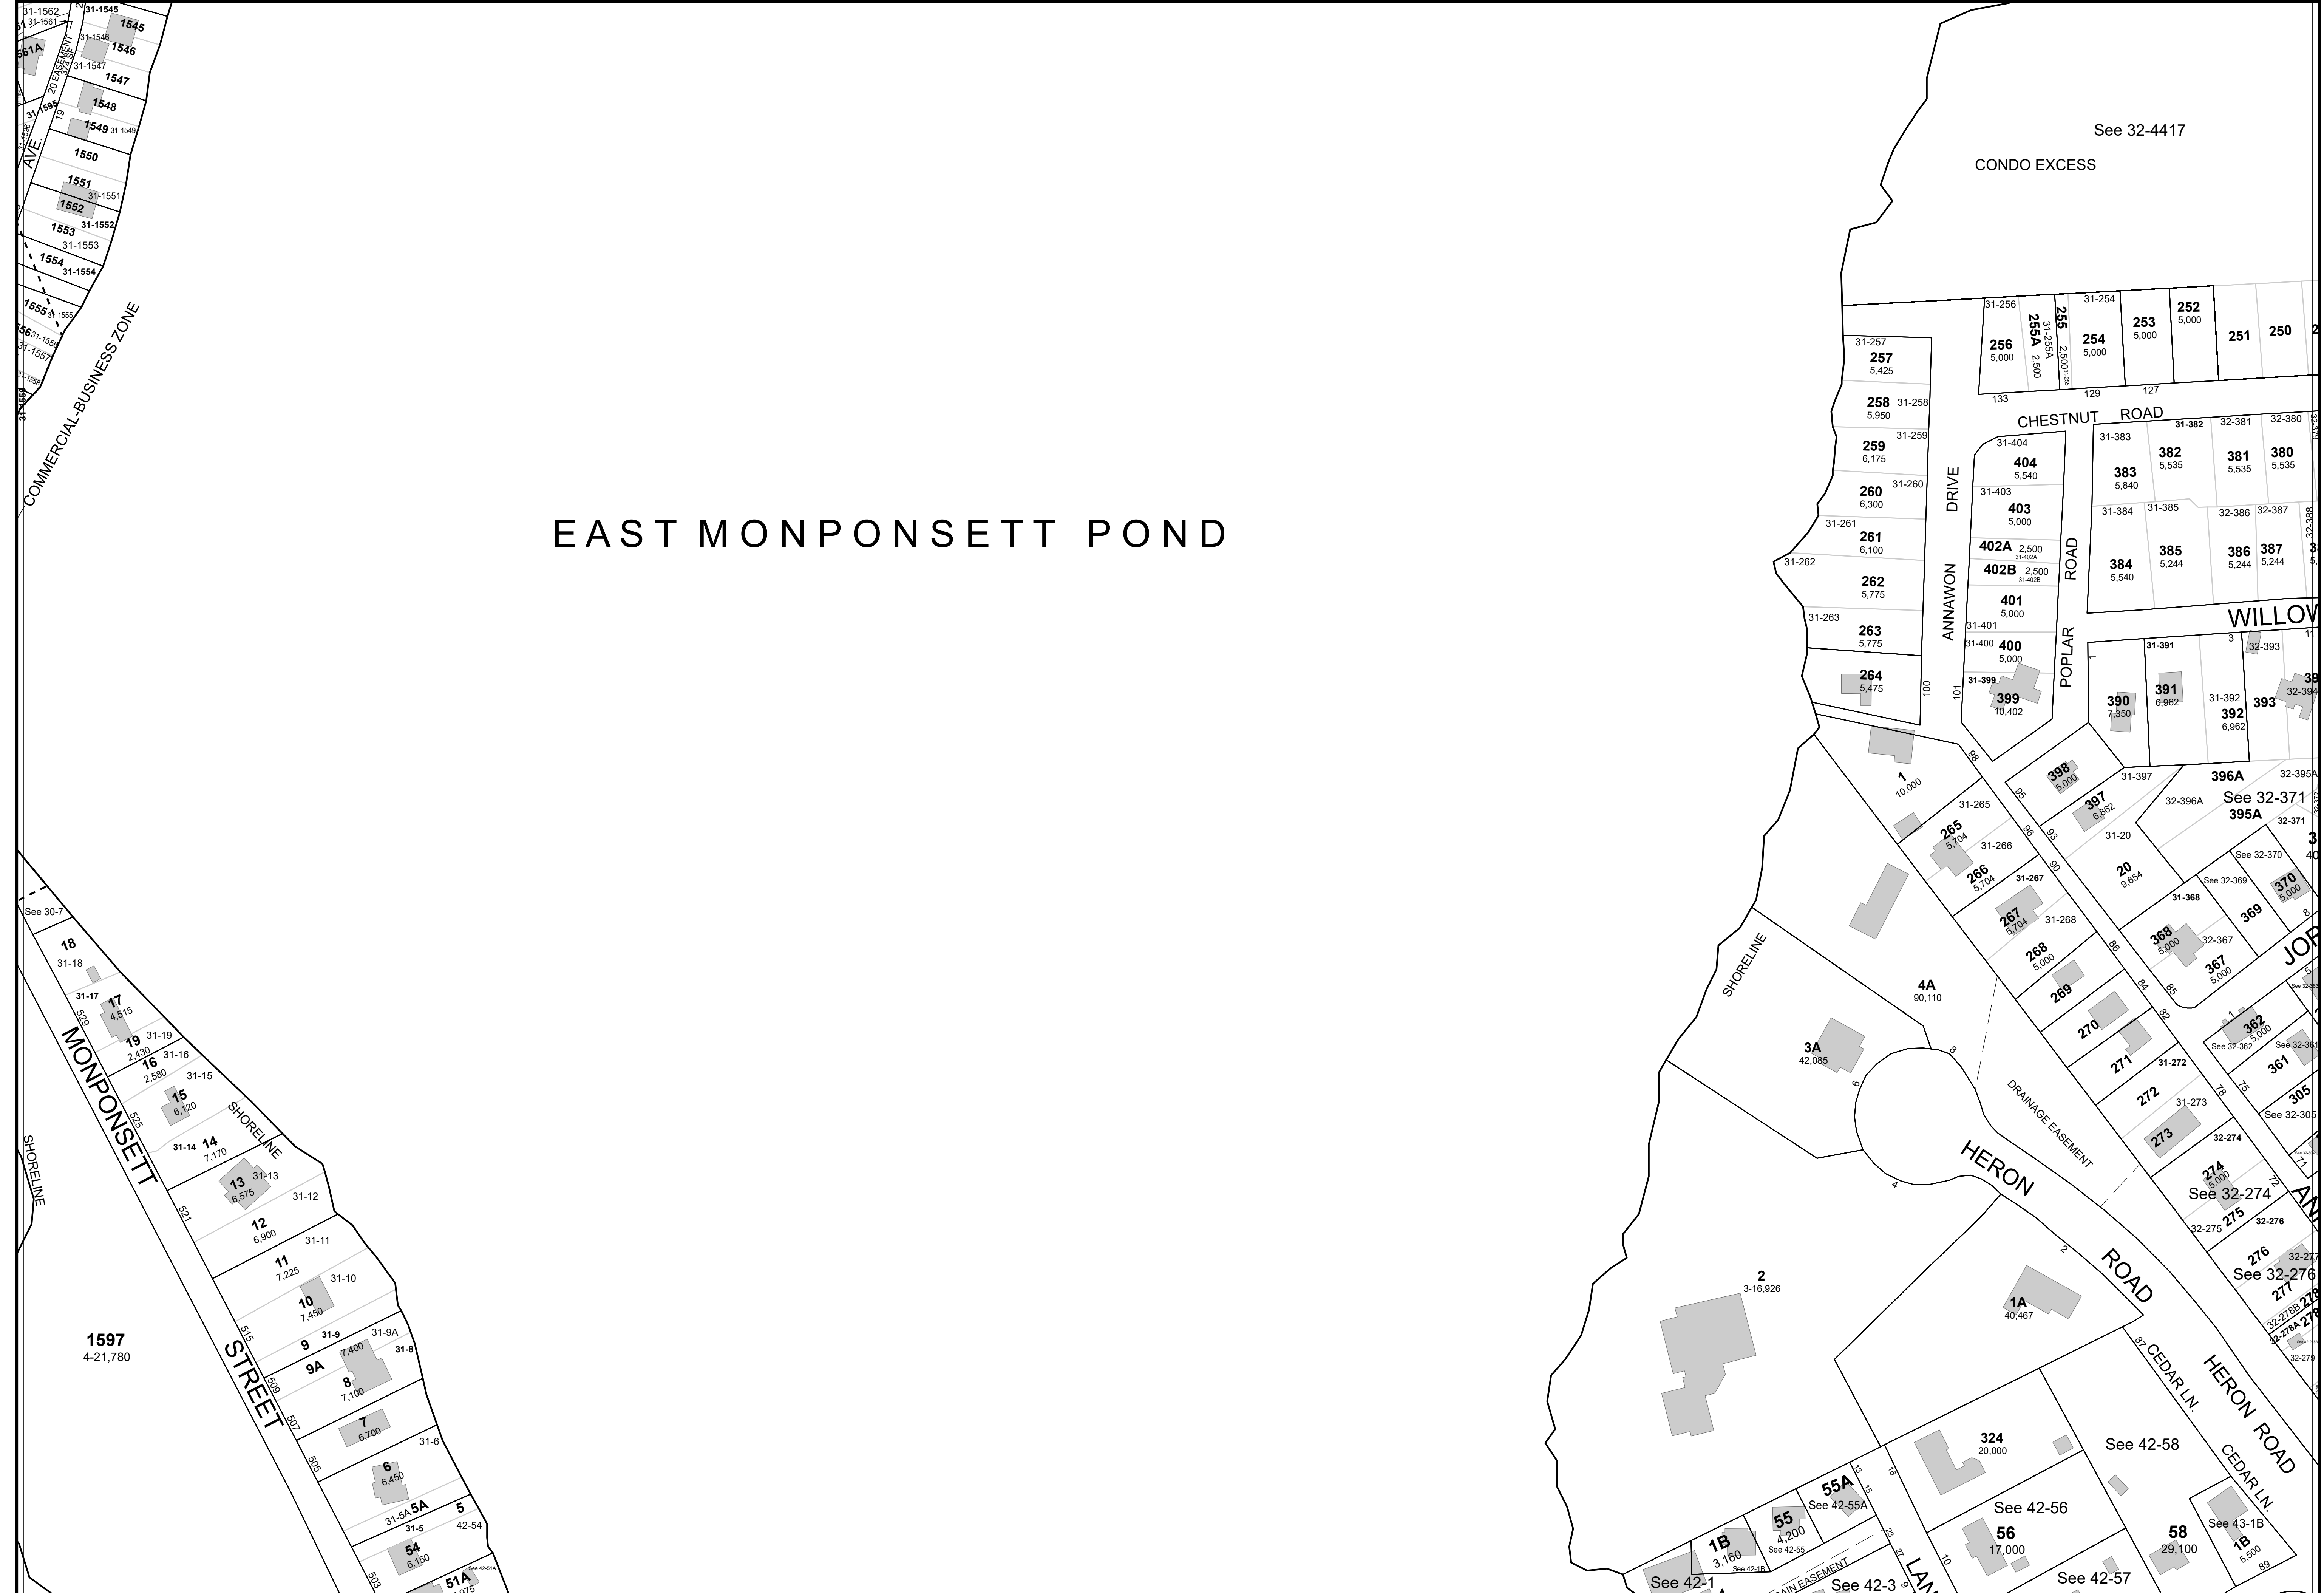

THIS MAP IS FOR ASSESSMENT PURPOSES. IT IS NOT VALID FOR LEGAL DESCRIPTION OR CONVEYANCE.  
 THE HORIZONTAL DATUM IS THE MASSACHUSETTS STATE PLANE COORDINATE SYSTEM, NAD 83.  
 PHOTOGRAPHY DATE: APRIL 11, 1987  
 COMPLETION DATE: JUNE 1, 1988

REVISED & REPRINTED BY  
**CAI Technologies**  
 Precision Mapping | Geospatial Solutions  
 11 Pleasant Street, Littleton, NH 03561  
 603.322.4540 - www.cai-tech.com

**LEGEND**

AREA SURVEYED	..... Ac	EXEMPT PROPERTY	..... (E)
AREA CALCULATED	..... Ac	SUBDIVISION LOT NO.	..... (2)
RECORD DIMENSION	..... 100'	RIGHT OF WAY/ACCESS	..... RW
SCALED DIMENSION	..... 100'S	COMMON OWNERSHIP	..... CR
MATCH LINE	..... ML		
WATER	.....		

SCALE: 1"=80'

FEET: 0 40 80 160 240  
 METERS: 0 20 40 60

REVISED TO: JANUARY 1, 2024

PROPERTY MAPS  
**HALIFAX**  
 MASSACHUSETTS

INDEX DIAGRAM

19	20	21
30	31	32
41	42	43

MAP NO.  
**31**