


See 67-2
 ZONE
 LAUREL STREET
 ZONE

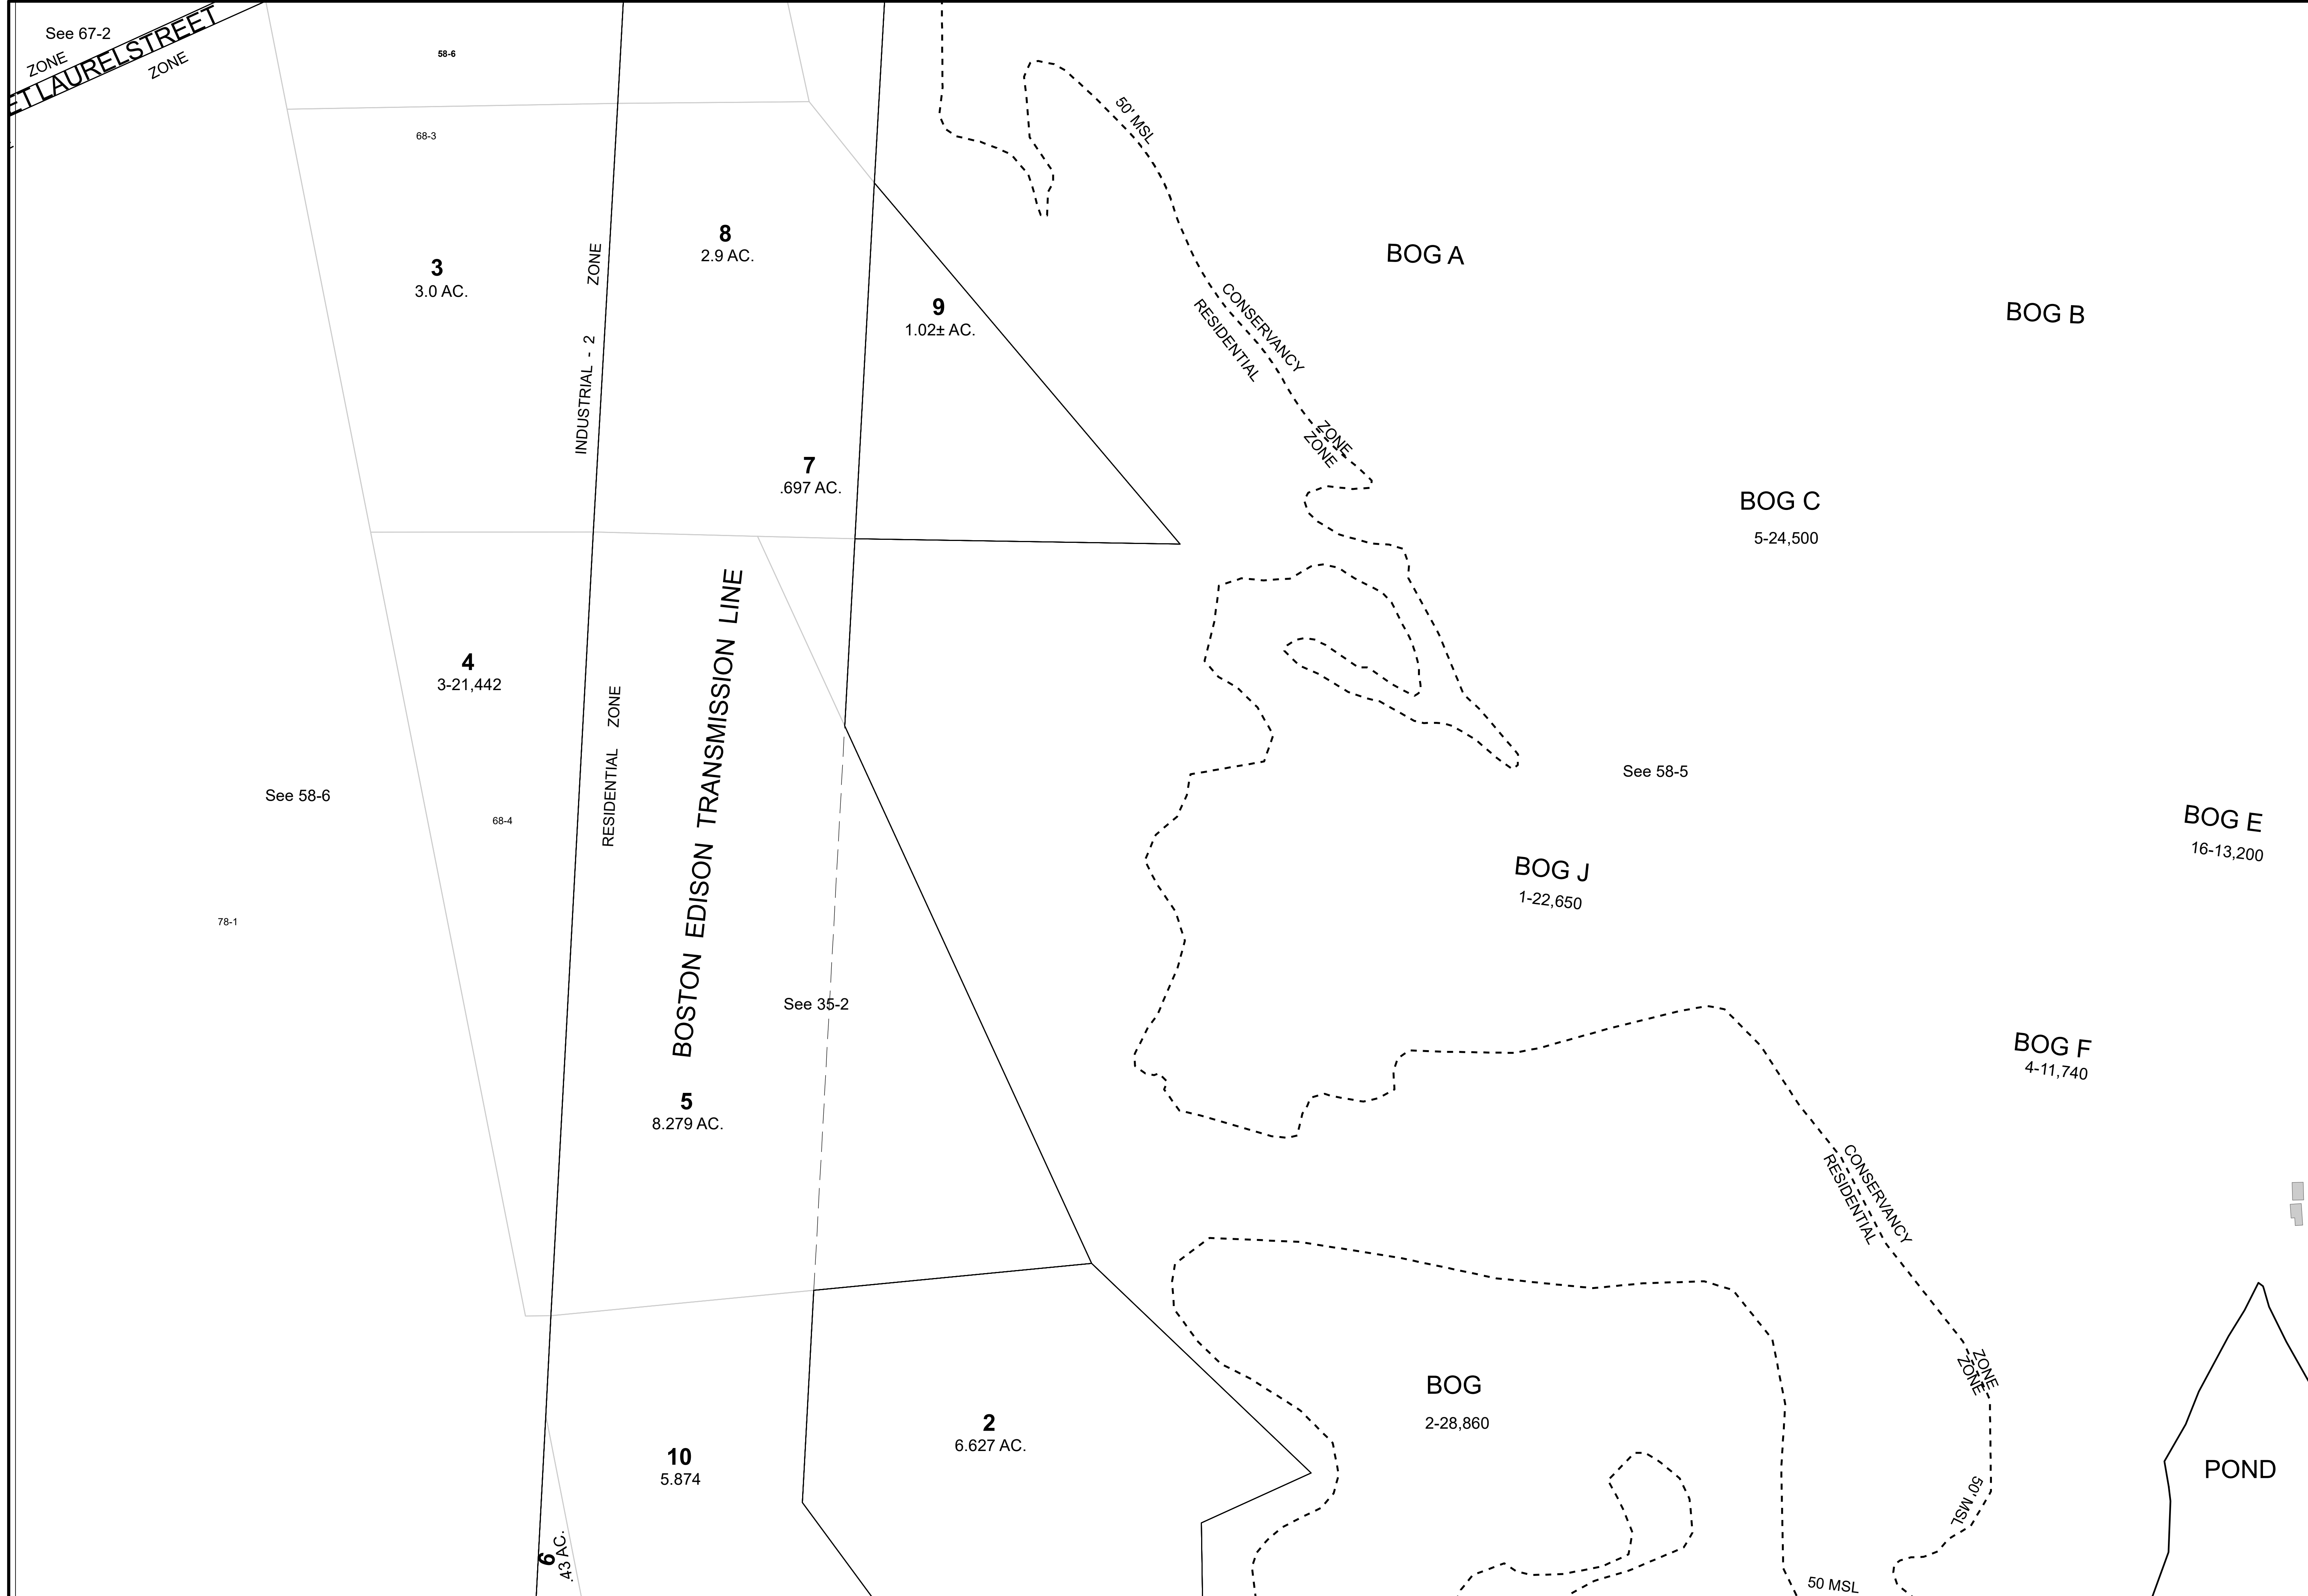

THIS MAP IS FOR ASSESSMENT PURPOSES. IT IS NOT VALID FOR LEGAL DESCRIPTION OR CONVEYANCE.
 THE HORIZONTAL DATUM IS THE MASSACHUSETTS STATE PLANE COORDINATE SYSTEM, NAD 83.
 PHOTOGRAPHY DATE: APRIL 11, 1987
 COMPLETION DATE: JUNE 1, 1988

REVISED & REPRINTED BY
CAI Technologies
 Precision Mapping, Geospatial Solutions
 11 Pleasant Street, Littleton, NH 03561
 603.322.4540 - www.cai-tech.com

LEGEND

- AREA SURVEYED Ac
- AREA CALCULATED Ac
- RECORD DIMENSION 100'
- SCALED DIMENSION 100'S
- MATCH LINE ML
- WATER W
- EXEMPT PROPERTY (E)
- SUBDIVISION LOT NO. (2)
- RIGHT OF WAY/ACCESS RW
- COMMON OWNERSHIP CR

SCALE: 1"=80'

FEET: 80 40 0 80 160 240

METERS: 20 10 0 20 40 60

REVISED TO: JANUARY 1, 2024

PROPERTY MAPS
HALIFAX
 MASSACHUSETTS

INDEX DIAGRAM

57	58	59
67	68	69
77	78	79

MAP NO.
68