
THIS MAP IS FOR ASSESSMEN DESCRIPTION OR CONVEYANC	T PURPOSES. IT IS NOT VALID FOR LEGAL CE.
THE HORIZONTAL DATUM IS THE MASSACHUSETTS STATE PLANE COORDINATE SYSTEM, NAD 83.	
PHOTOGRAPHY DATE:	APRIL 11, 1987
COMPLETION DATE:	JUNE 1. 1988

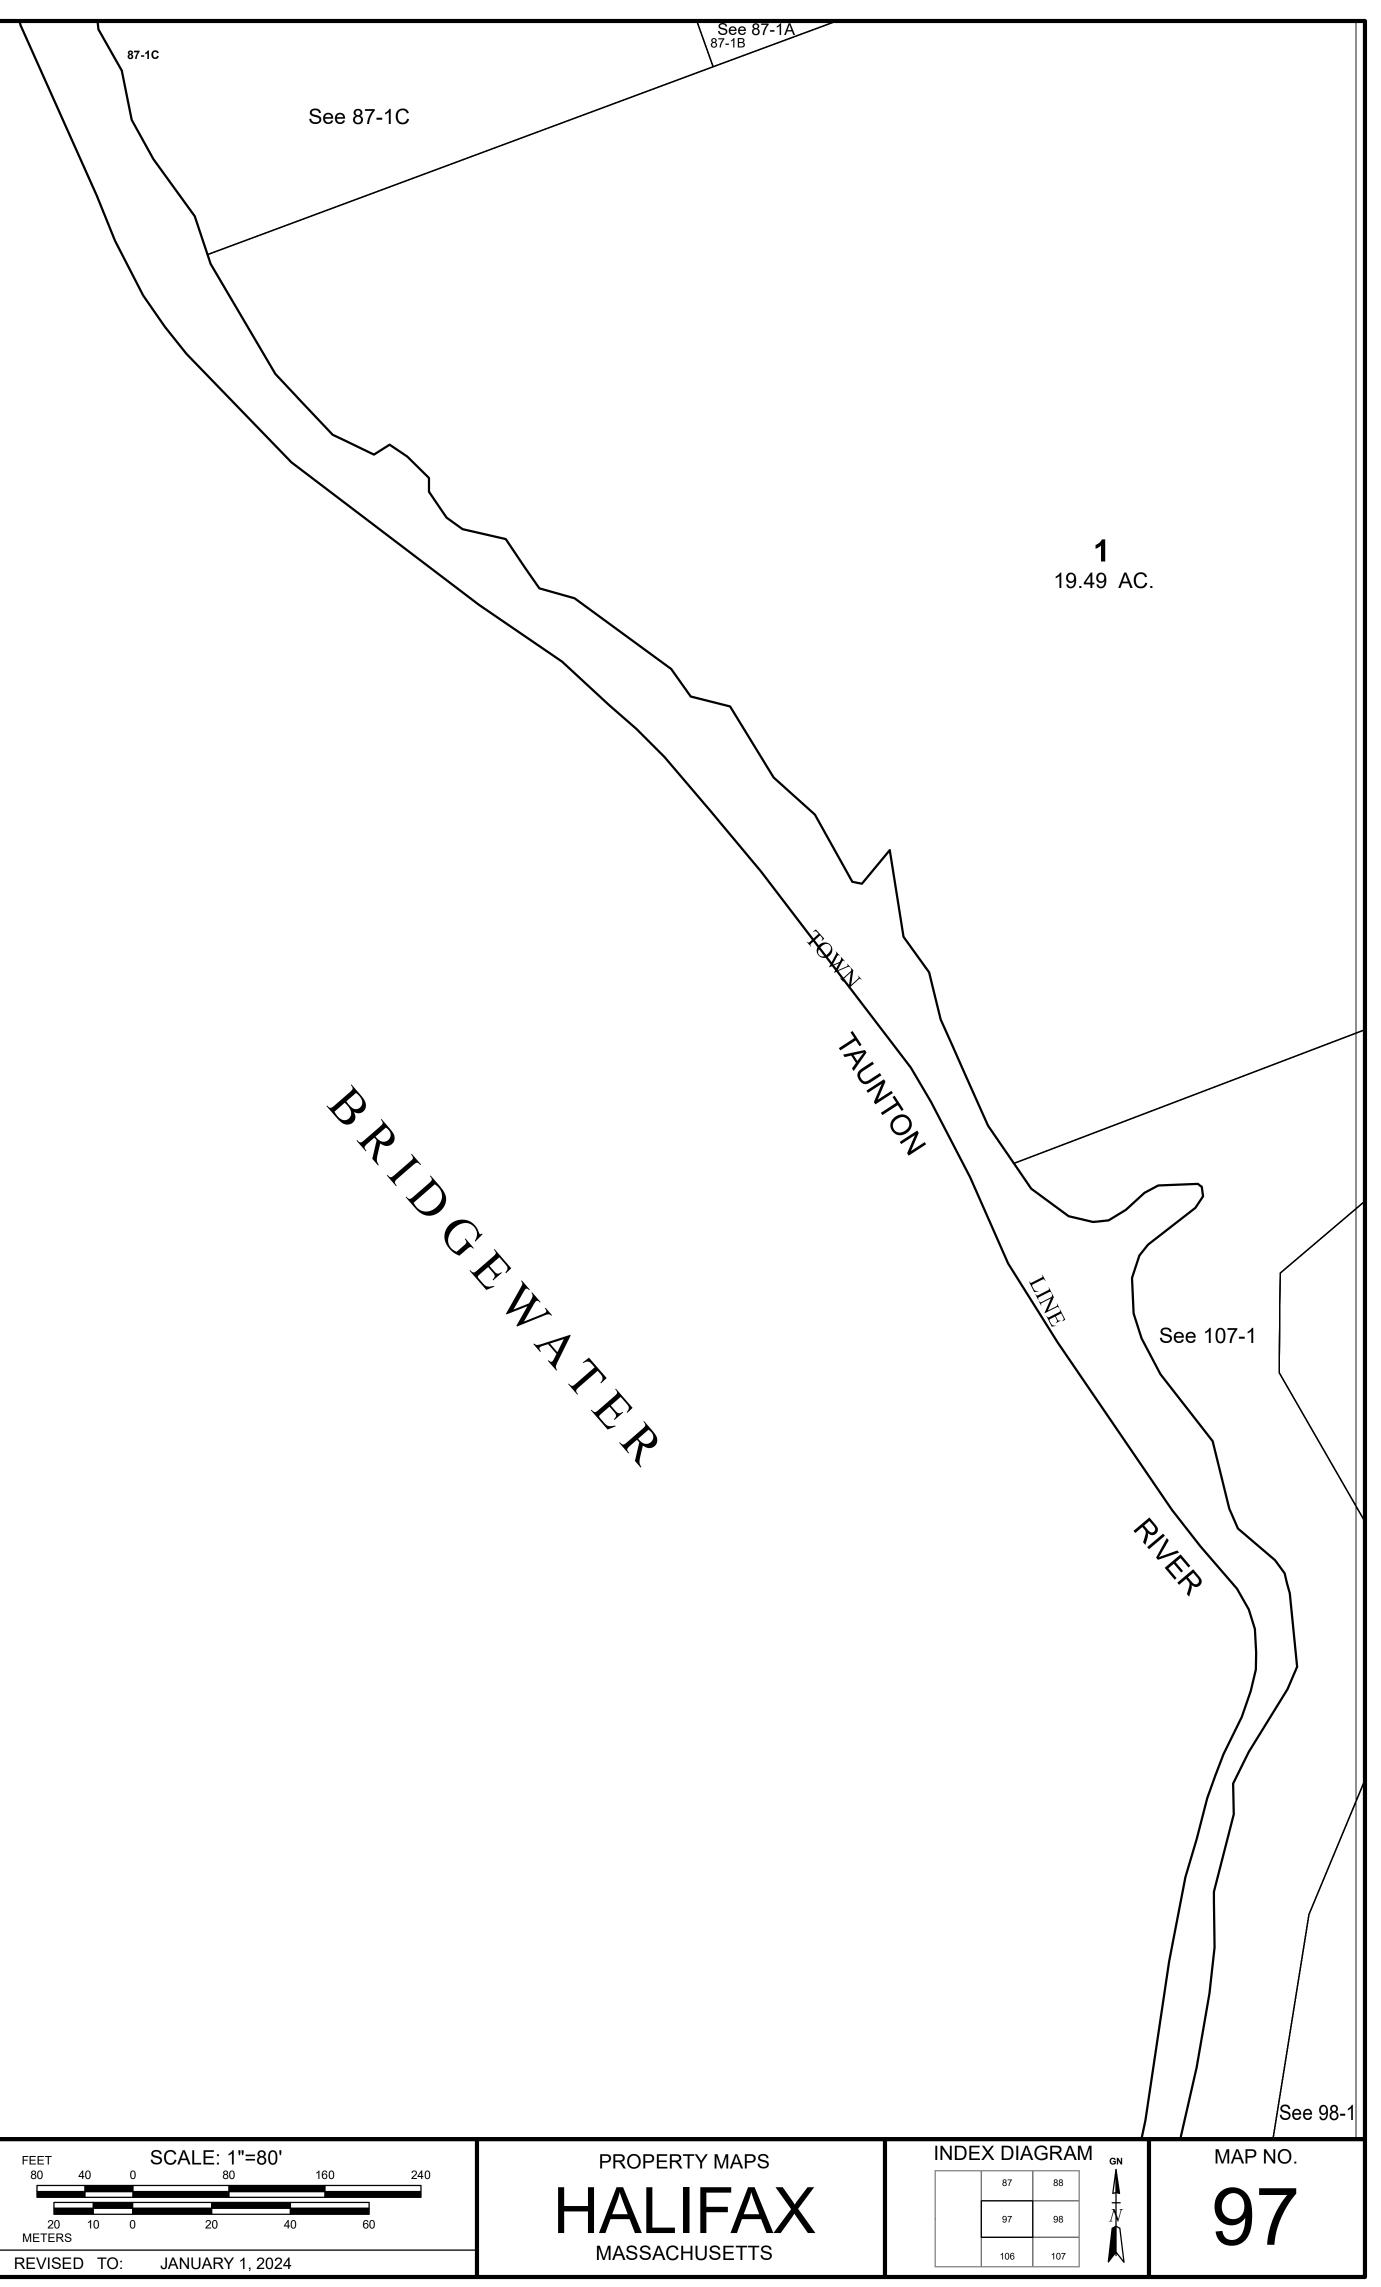



REVISED & REPRINTED BY AREA SURVEYED ---- Ac AREA CALCULATED ---- AcC RECORD DIMENSION 100' SCALED DIMENSION 100'S MATCH LINE M.L. WATER .....

## LEGEND

EXEMPT PROPERTY  $\cdots \cdots \overline{E}$ 

 RIGHT OF WAY/ACCESS
 Image: Common ownership

 COMMON OWNERSHIP
 Image: Common ownership

FEET SCALE: 1"=80' 20 10 0 METERS